



3 BEDROOM - PLAN 'C'

3,996 Total Heated Square Feet


K E N W O O D

SHARON LANE



HM PROPERTIES
REAL ESTATE

a JIM GROSS COMPANY development

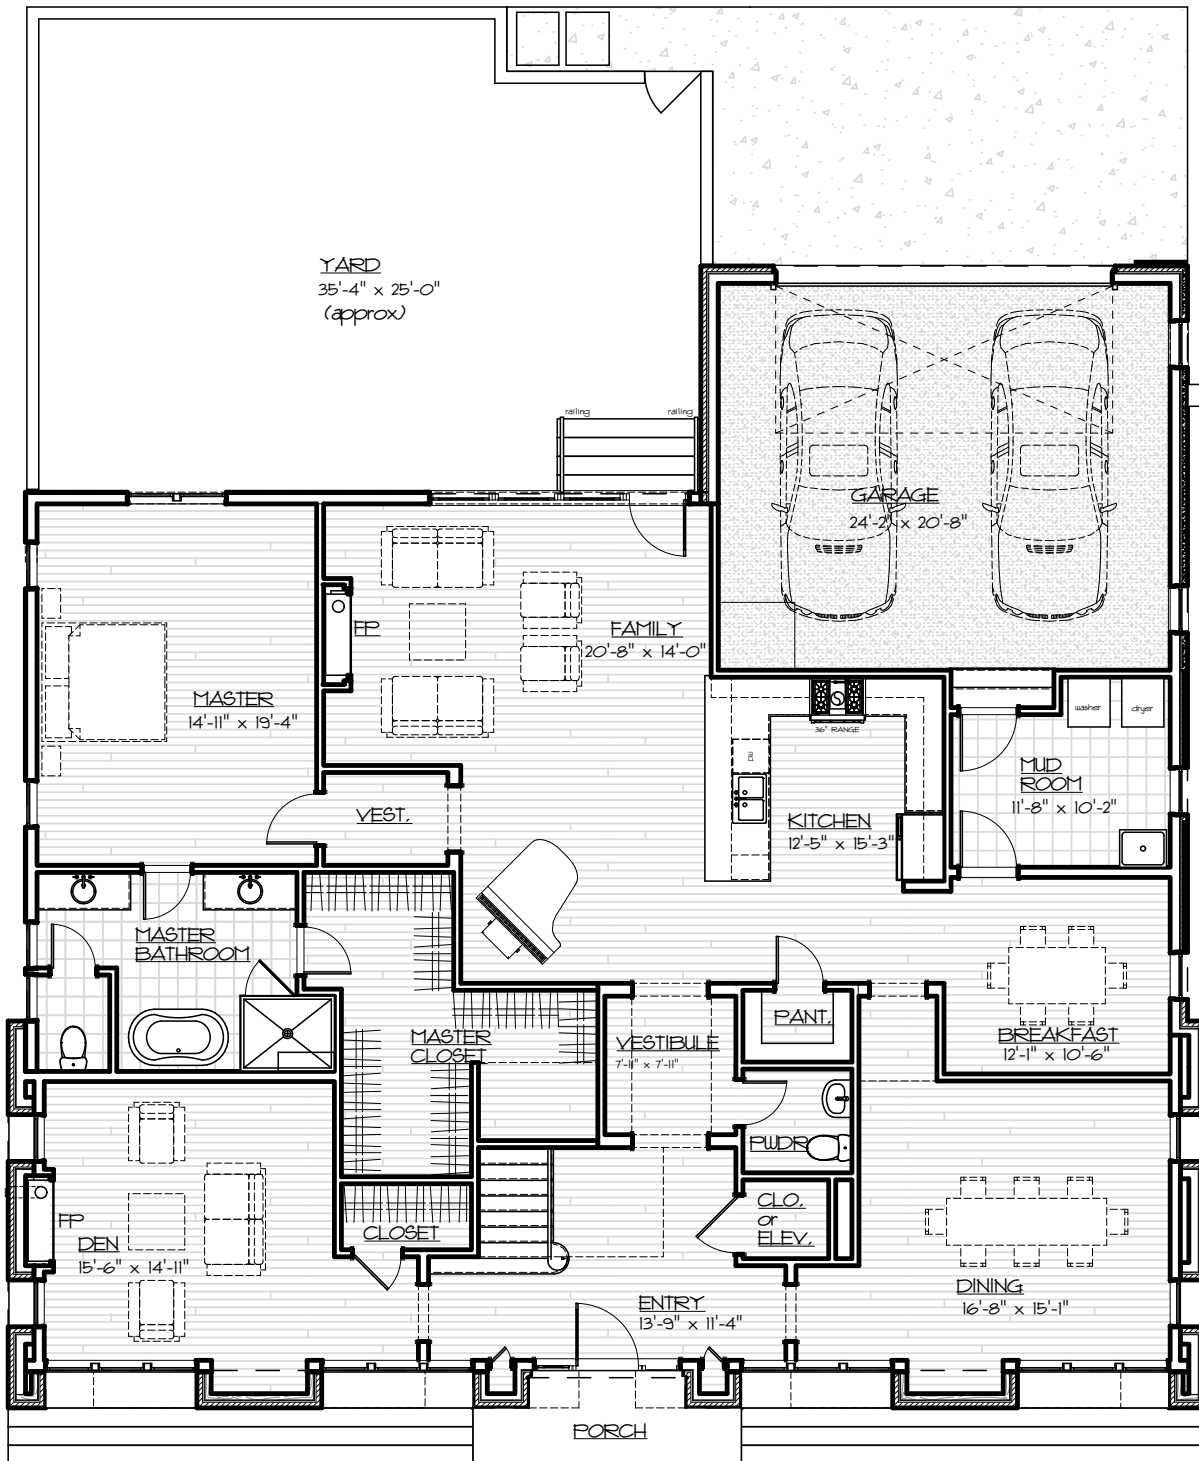


First Floor Plan
 2,746 Square Feet
 not to scale

3 BEDROOM-PLAN 'C'

KENWOOD
 SHARON LANE

All images are schematic. Design and materials are subject to modification. All furnishings are suggested and not included. All dimensions are approximate. All square footages should be verified by appraisal.

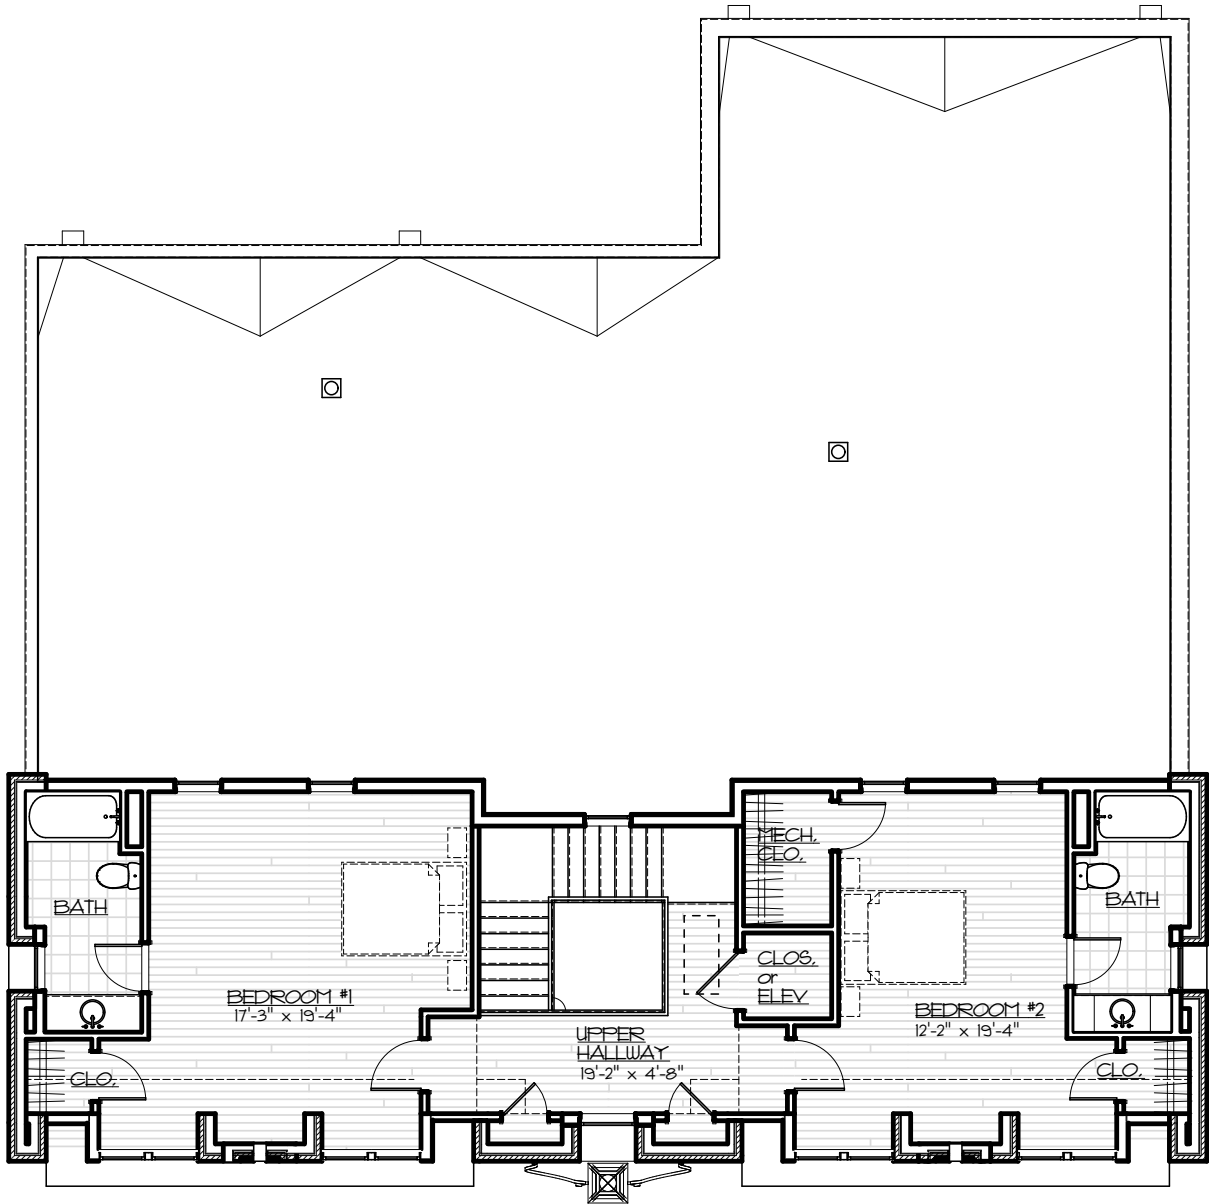

Second Floor Plan
 1,250 Square Feet
 not to scale

3 BEDROOM-PLAN 'C'

K E N W O O D



SHARON LANE

All images are schematic. Design and materials are subject to modification. All furnishings are suggested and not included. All dimensions are approximate. All square footages should be verified by appraisal.